


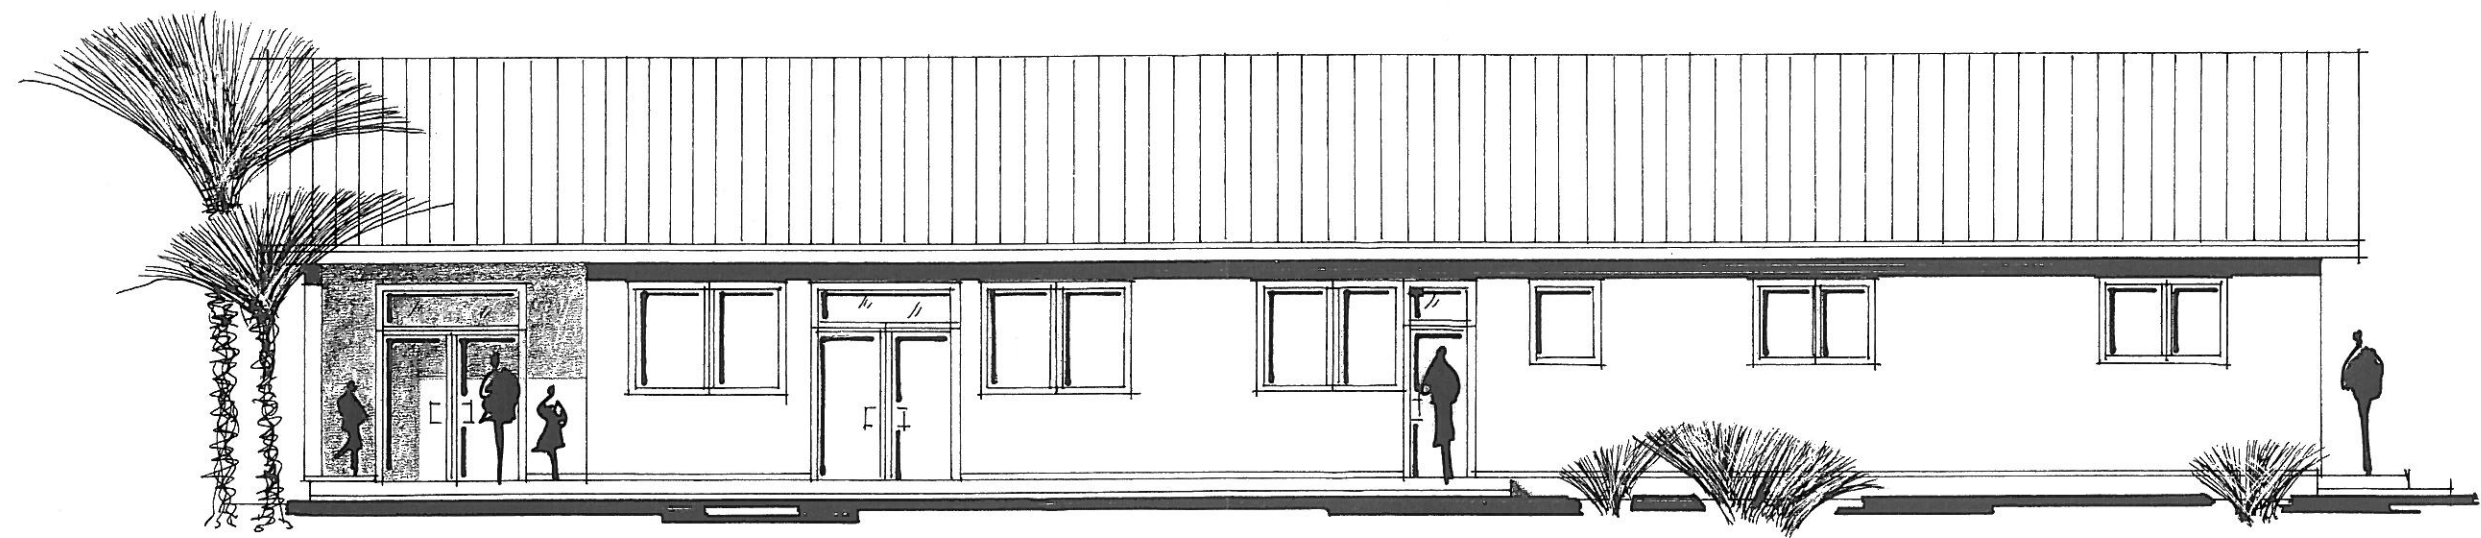

NORD 1:100

KINDERHORT USAKOS



Eleonora B. gri
Dipl.-Ing. Architektin
Eschenbergstr. 70B • 667 50
34128 Kassel




SÜD 1:100

KINDERHORT USAKOS

Eleonora Bugg
Dipl.-Ing. Architektin
Eschenbergstr. 70B - 34128 Kassel
0561 80750



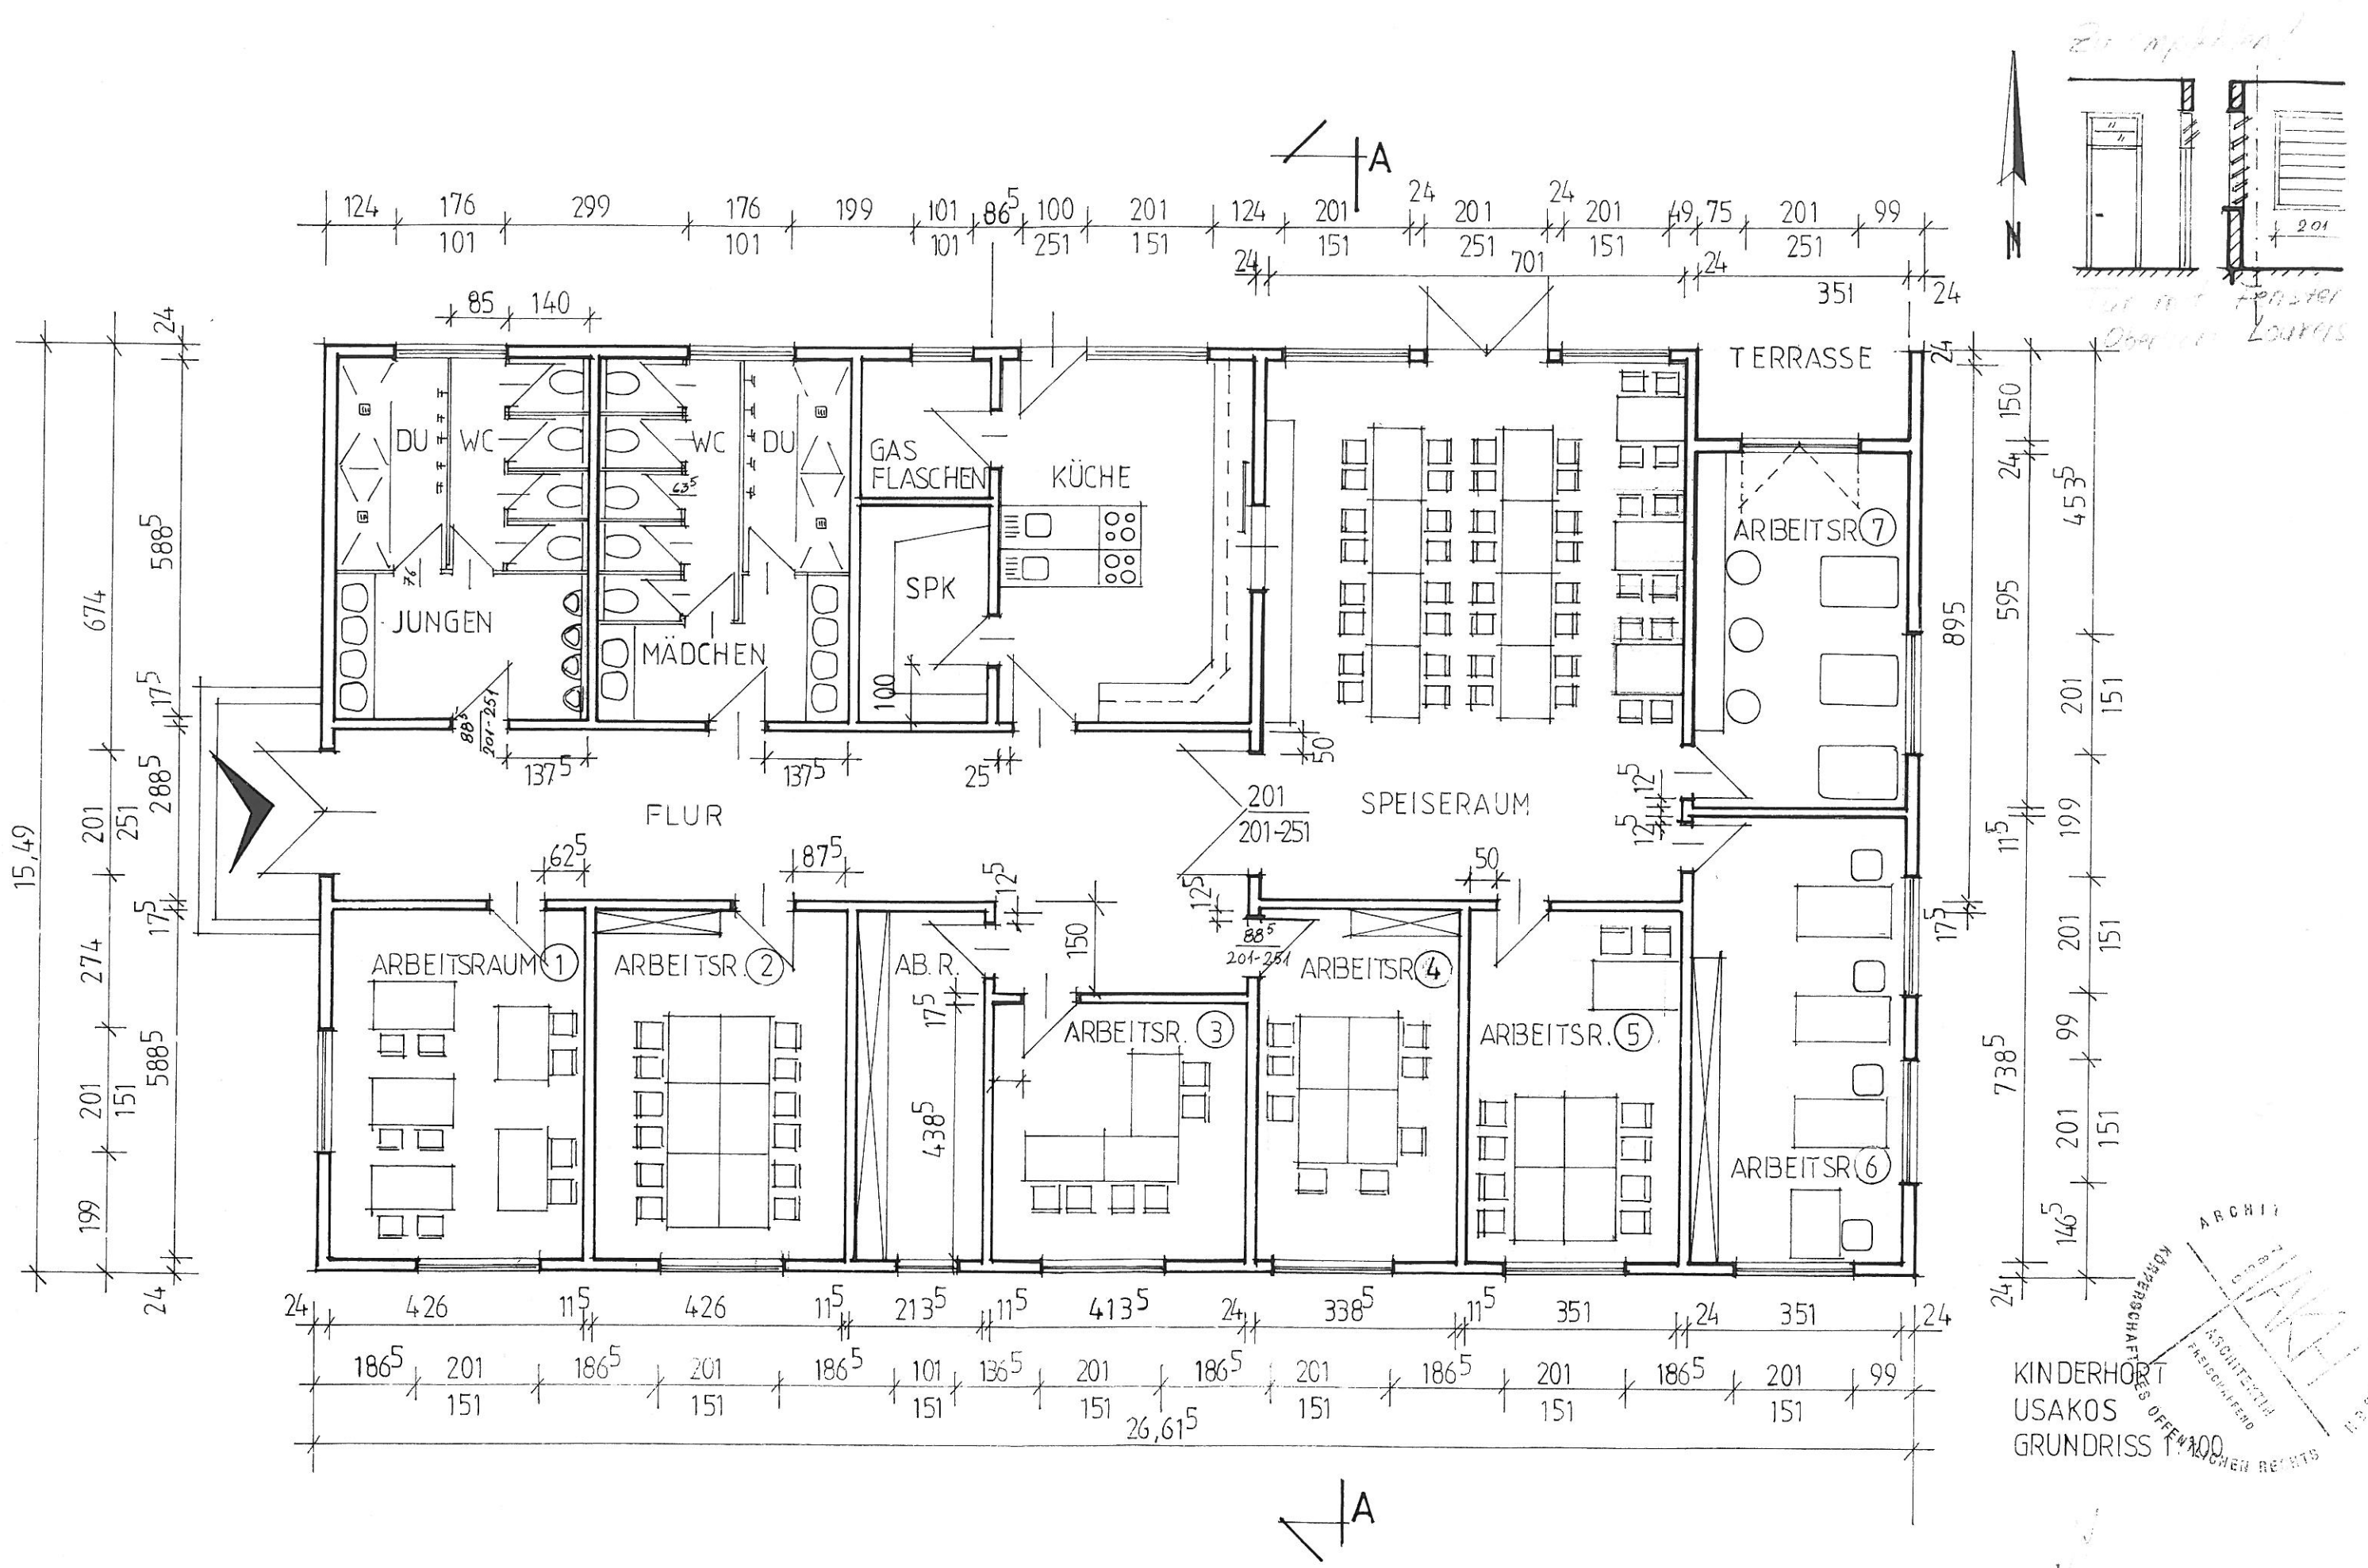

KINDERHORT
USAKOS
GRUNDRISS 1:100

Eleonore Bugri
Dipl.-Ing. Architektin
Eschwege 3708 • 687 50
34128 Kassel